
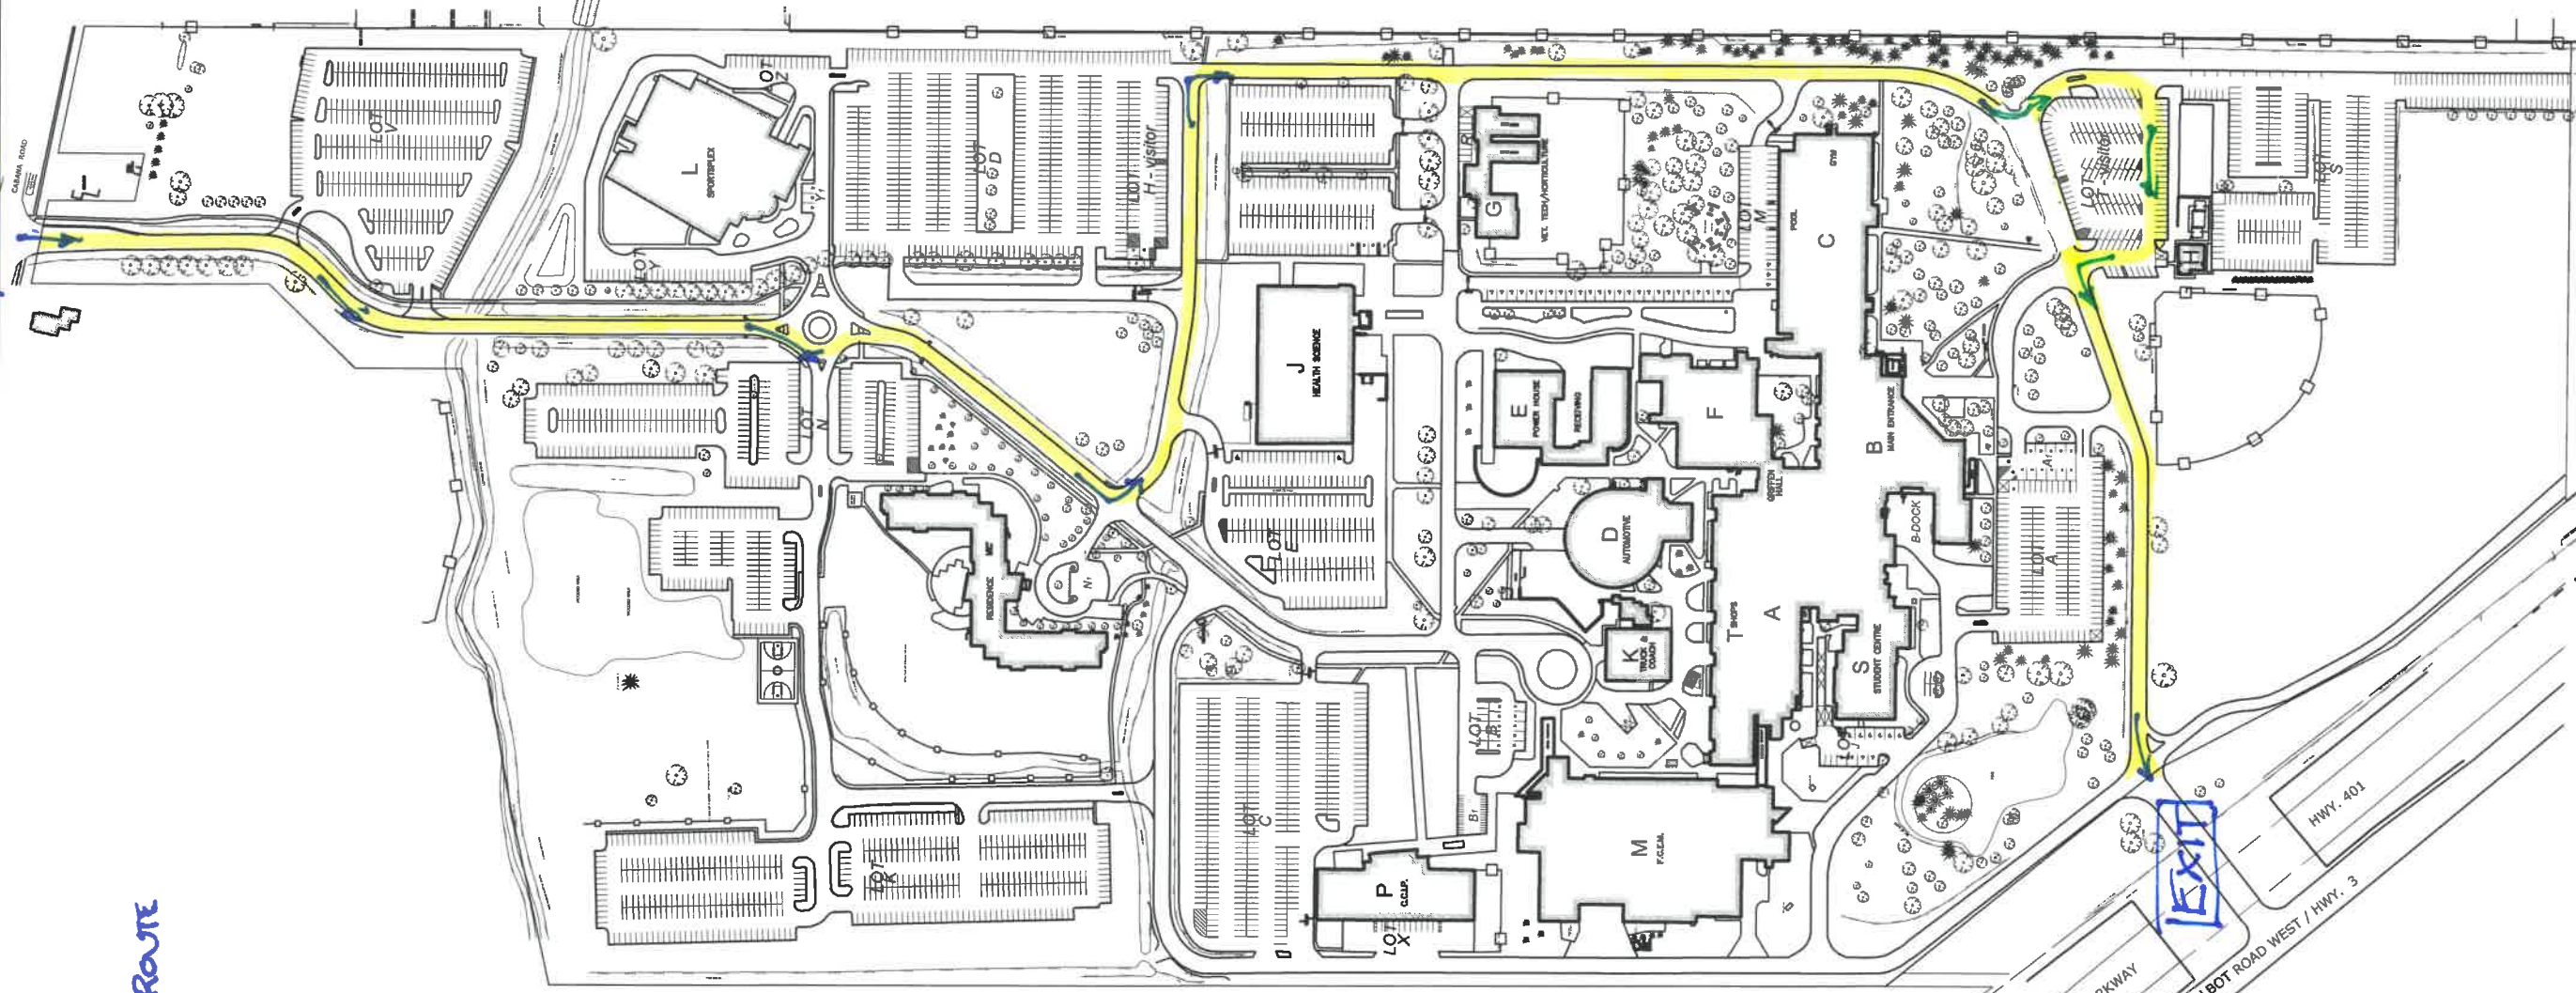


DEC. 5, 2020 REVERSE SANTA CLAUS PARADE

ENTER

EXIT

PARADE ROUTE

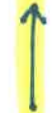

ST. CLAIR COLLEGE
FACILITIES MANAGEMENT DIVISION
FILE NAME: T:\DWG\Phd\143214\3214\3214\StudyRouteWay Signs.pdf

DRAWN BY: A.U.
CHECKED BY: A.U.
DATE: 2014-06-06
SCALE: N.T.S.

ISSUED FOR: REVIEW

NOTE: ALL UNDERGROUND SERVICES ARE APPROXIMATE AND SHOULD BE VERIFIED BY CONTRACTORS PRIOR TO EXCAVATION.

PROJECT NAME: SOUTH CAMPUS